

# THE SURVEY OF THE GRAND TETON NATIONAL PARK BOUNDARY

THE DEPENDENT RESURVEY AND THE SURVEY OF A PORTION  
OF THE TOWNSHIP EXTERIOR BOUNDARIES AND  
A PORTION OF THE SUBDIVISION LINES

**within**

TOWNSHIPS 46 NORTH, RANGES 113, 114, AND 115 WEST,  
TOWNSHIPS 47 NORTH, RANGES 115 AND 116 WEST  
OF THE SIXTH PRINCIPAL MERIDIAN, WYOMING

A history of previous surveys is contained in the field note record.

This plat represents a dependent resurvey of portions of the east boundary and subdivisional lines of T. 46 N., R. 115 W., designed to restore the corners in their true original locations according to the best available evidence; the survey of a portion of the subdivisional lines in the unsurveyed portion of T. 46 N., R. 115 W.; a metes and bounds survey in unsurveyed T. 46 N., R. 113 W.; the survey of a portion of the township exterior boundaries and a portion of the subdivisional lines within the unsurveyed T. 46 N., R. 114 W., and Tps. 47 N. Rs. 115 and 116 W., Sixth Principal Meridian, Wyoming.

25 These surveys were executed by Leonard W. Murphy, Cadastral Surveyor, beginning June 9, 1969, and completed August 8, 1969, pursuant to Special Instructions dated June 4, 1969, for Group No. 330, Wyoming.


UNITED STATES DEPARTMENT OF THE INTERIOR  
BUREAU OF LAND MANAGEMENT

This plat is strictly conformable to the approved field notes, and the survey, having been correctly executed in accordance with the requirements of law and the regulations of this Bureau, is hereby accepted.

For the Director

*Frank F. Lamm*

**Chief, Division of Cadastral Survey**

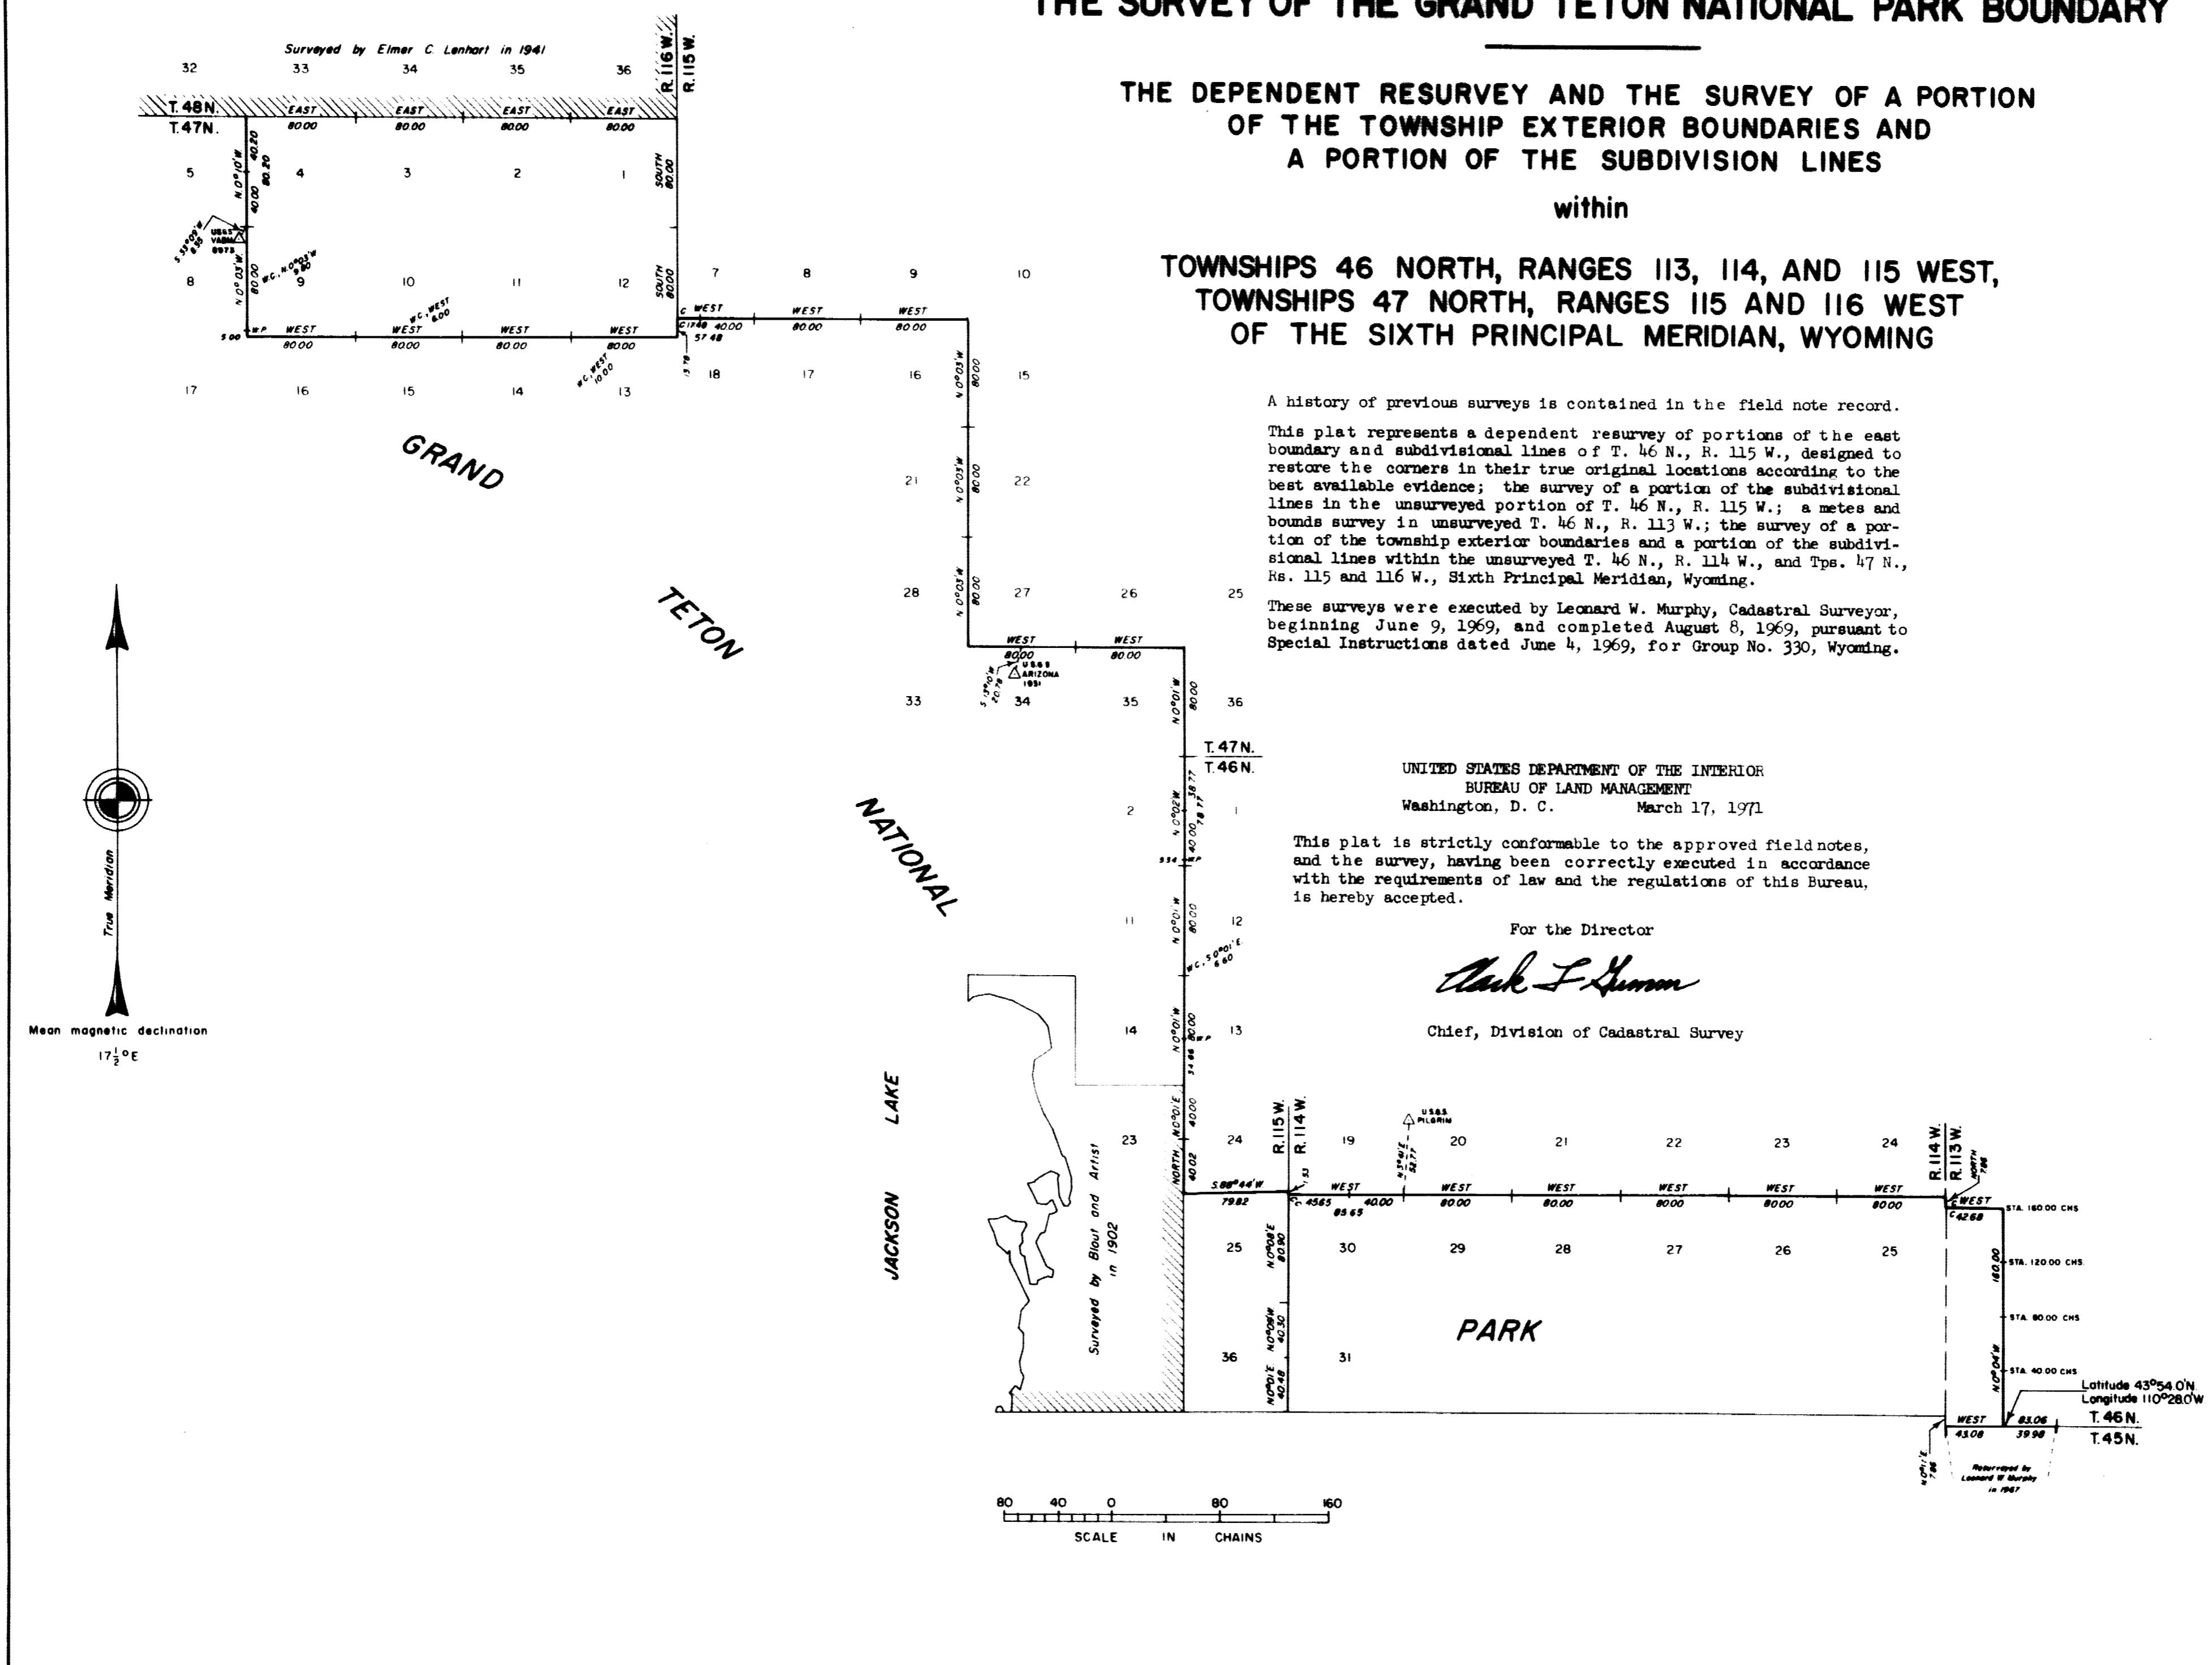



5953


Surveyed Sept. 3 to Oct.  
3, 1908, and Aug. 24 to  
Aug. 30, 1909, under  
contract No. 334 dated  
Aug. 7, 1908.

**PORTIONS OF THE  
SOUTH AND EAST BOUNDARIES  
OF THE  
YELLOWSTONE NATIONAL PARK  
SURVEYED BY  
Sidney E. & Albert B. Bartlett**

Sidney E. & Albert B. Bartlett

SCALE: 1 inch = 1 Mile

RECEIVED S. G.  
FEB 23 1910  
CHEYENNE, WYO

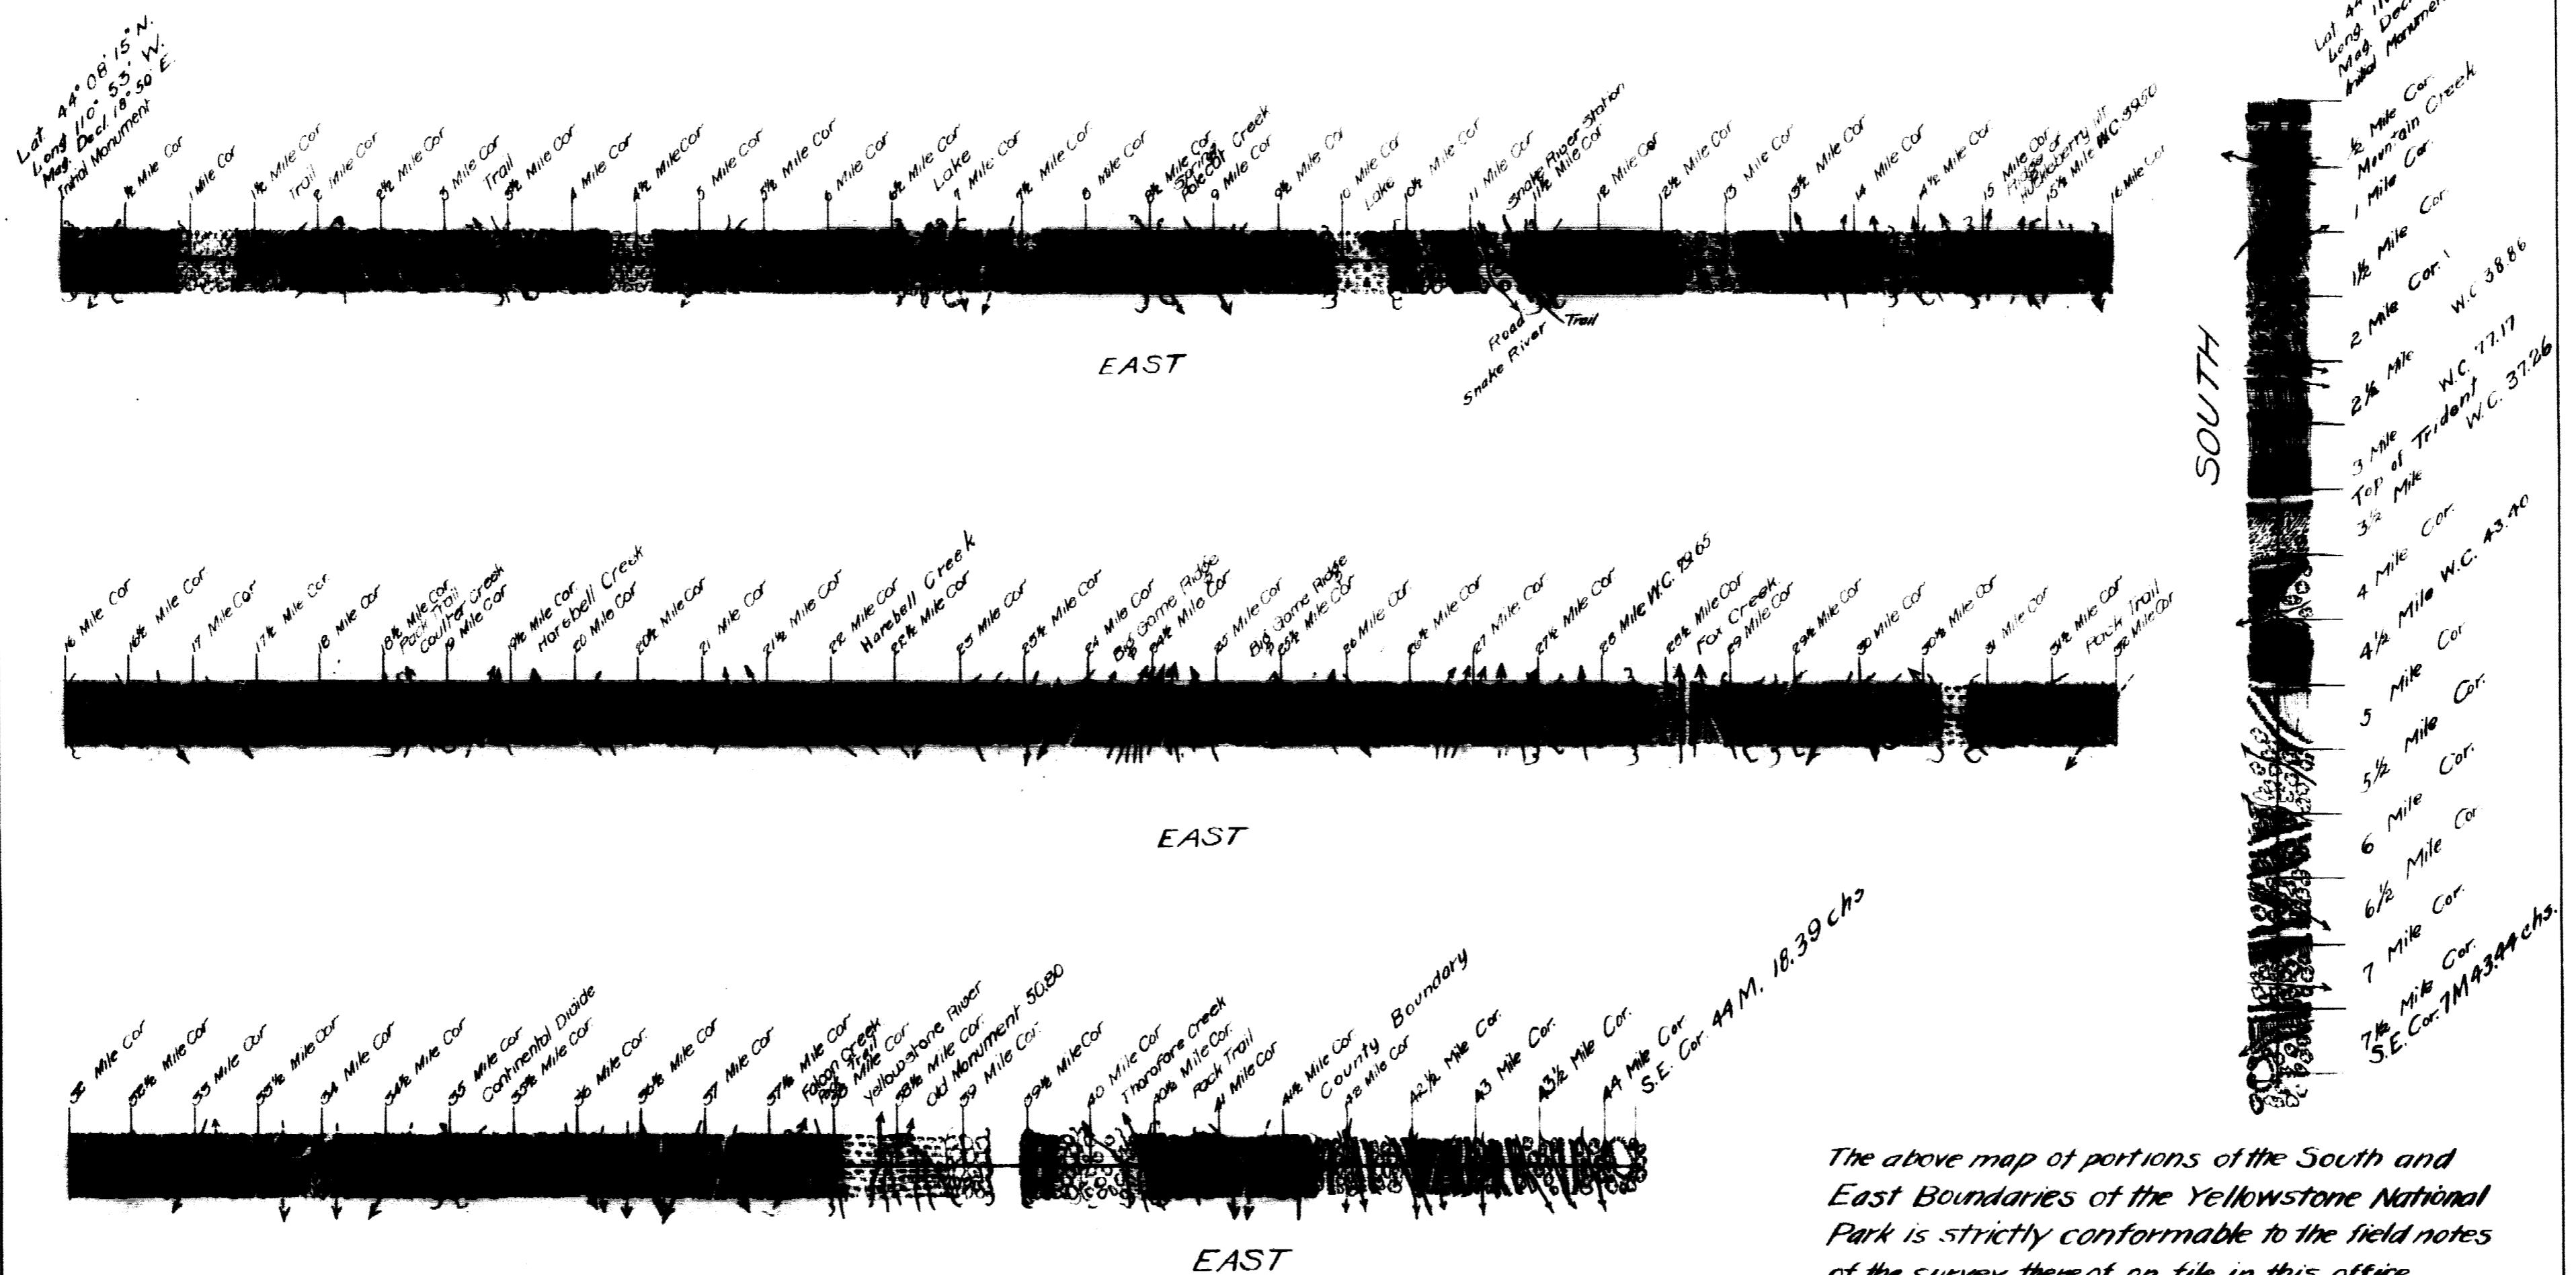

The above map of portions of the South and  
East Boundaries of the Yellowstone National  
Park is strictly conformable to the field notes  
of the survey thereof on file in this office  
which have been examined and approved.  
SURVEYOR' GENERAL'S OFFICE,  
CHEYENNE, WYO.

JUNE 9, 1910

卷之三

5

Service accepted by the Hon.  
Wm. S. Brewster in his letter  
of Dec 24, 1910.